

MASON COUNTY DEPARTMENT OF PUBLIC WORKS UNCLE JOHN'S LOWER CULVERT REPLACEMENT

CRP 2023, COUNTY ROAD NO. 23500, MP 1.02




COUNTY COMMISSIONERS

KEVIN SHUTTY
SHARON TRASK
RANDY NEATHERLIN




SHEET INDEX

	TITLE
1	COVER SHEET
2	PLAN VIEW
2	CROSS-SECTIONS

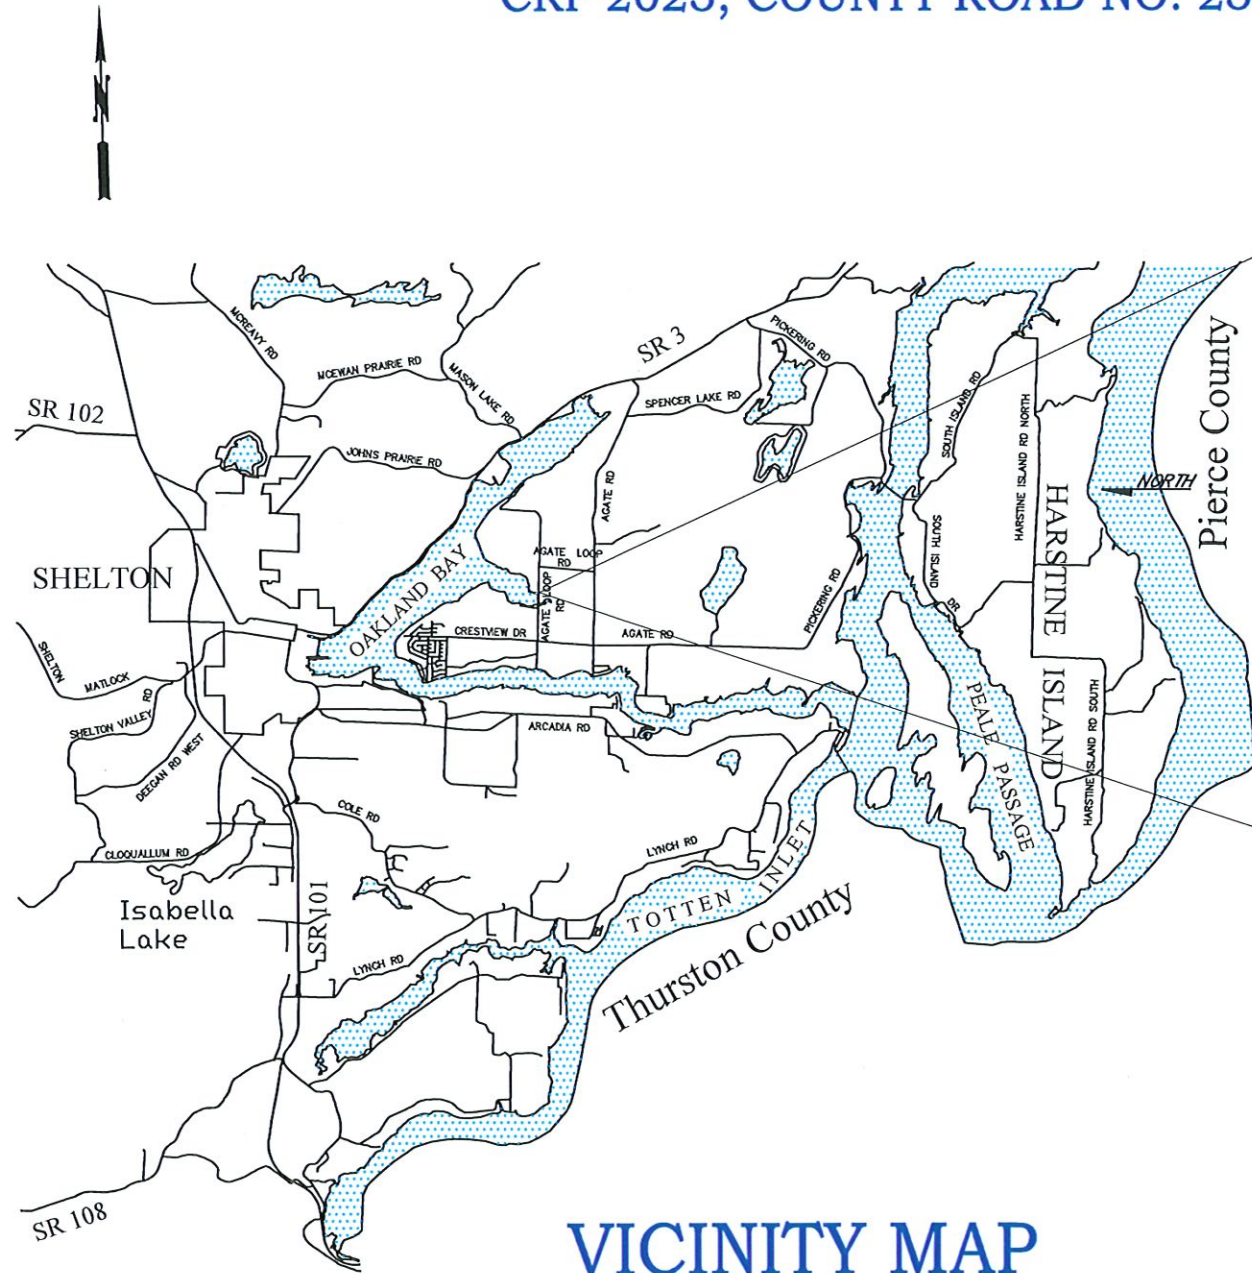

VICINITY MAP
(NOT TO SCALE)

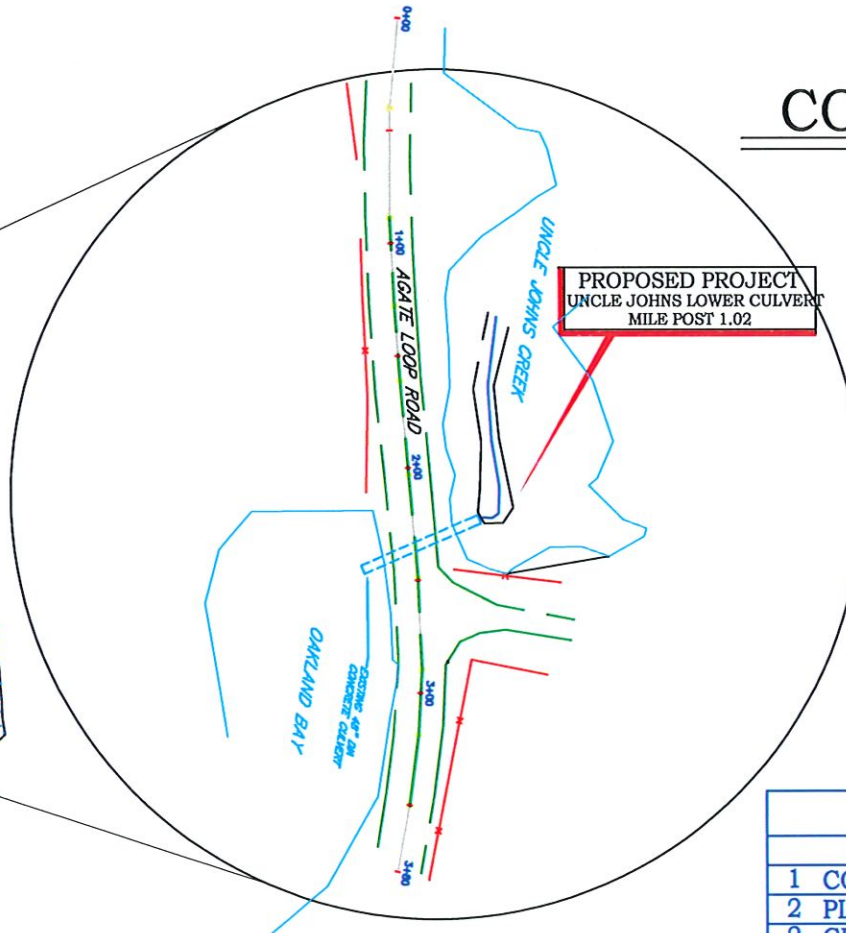


OPTION 2
REMOVE EXISTING CROSS-CULVERT
CREATE A PERMANENT OPEN CHANNEL
AND INSTALL TURN AROUNDS

plan view

OPTION 2
 REMOVE THE EXISTING CROSS-CULVERT
 CREATE A PERMANENT OPEN CHANNEL
 AND INSTALL TURN AROUNDS

NORTH

SIMS

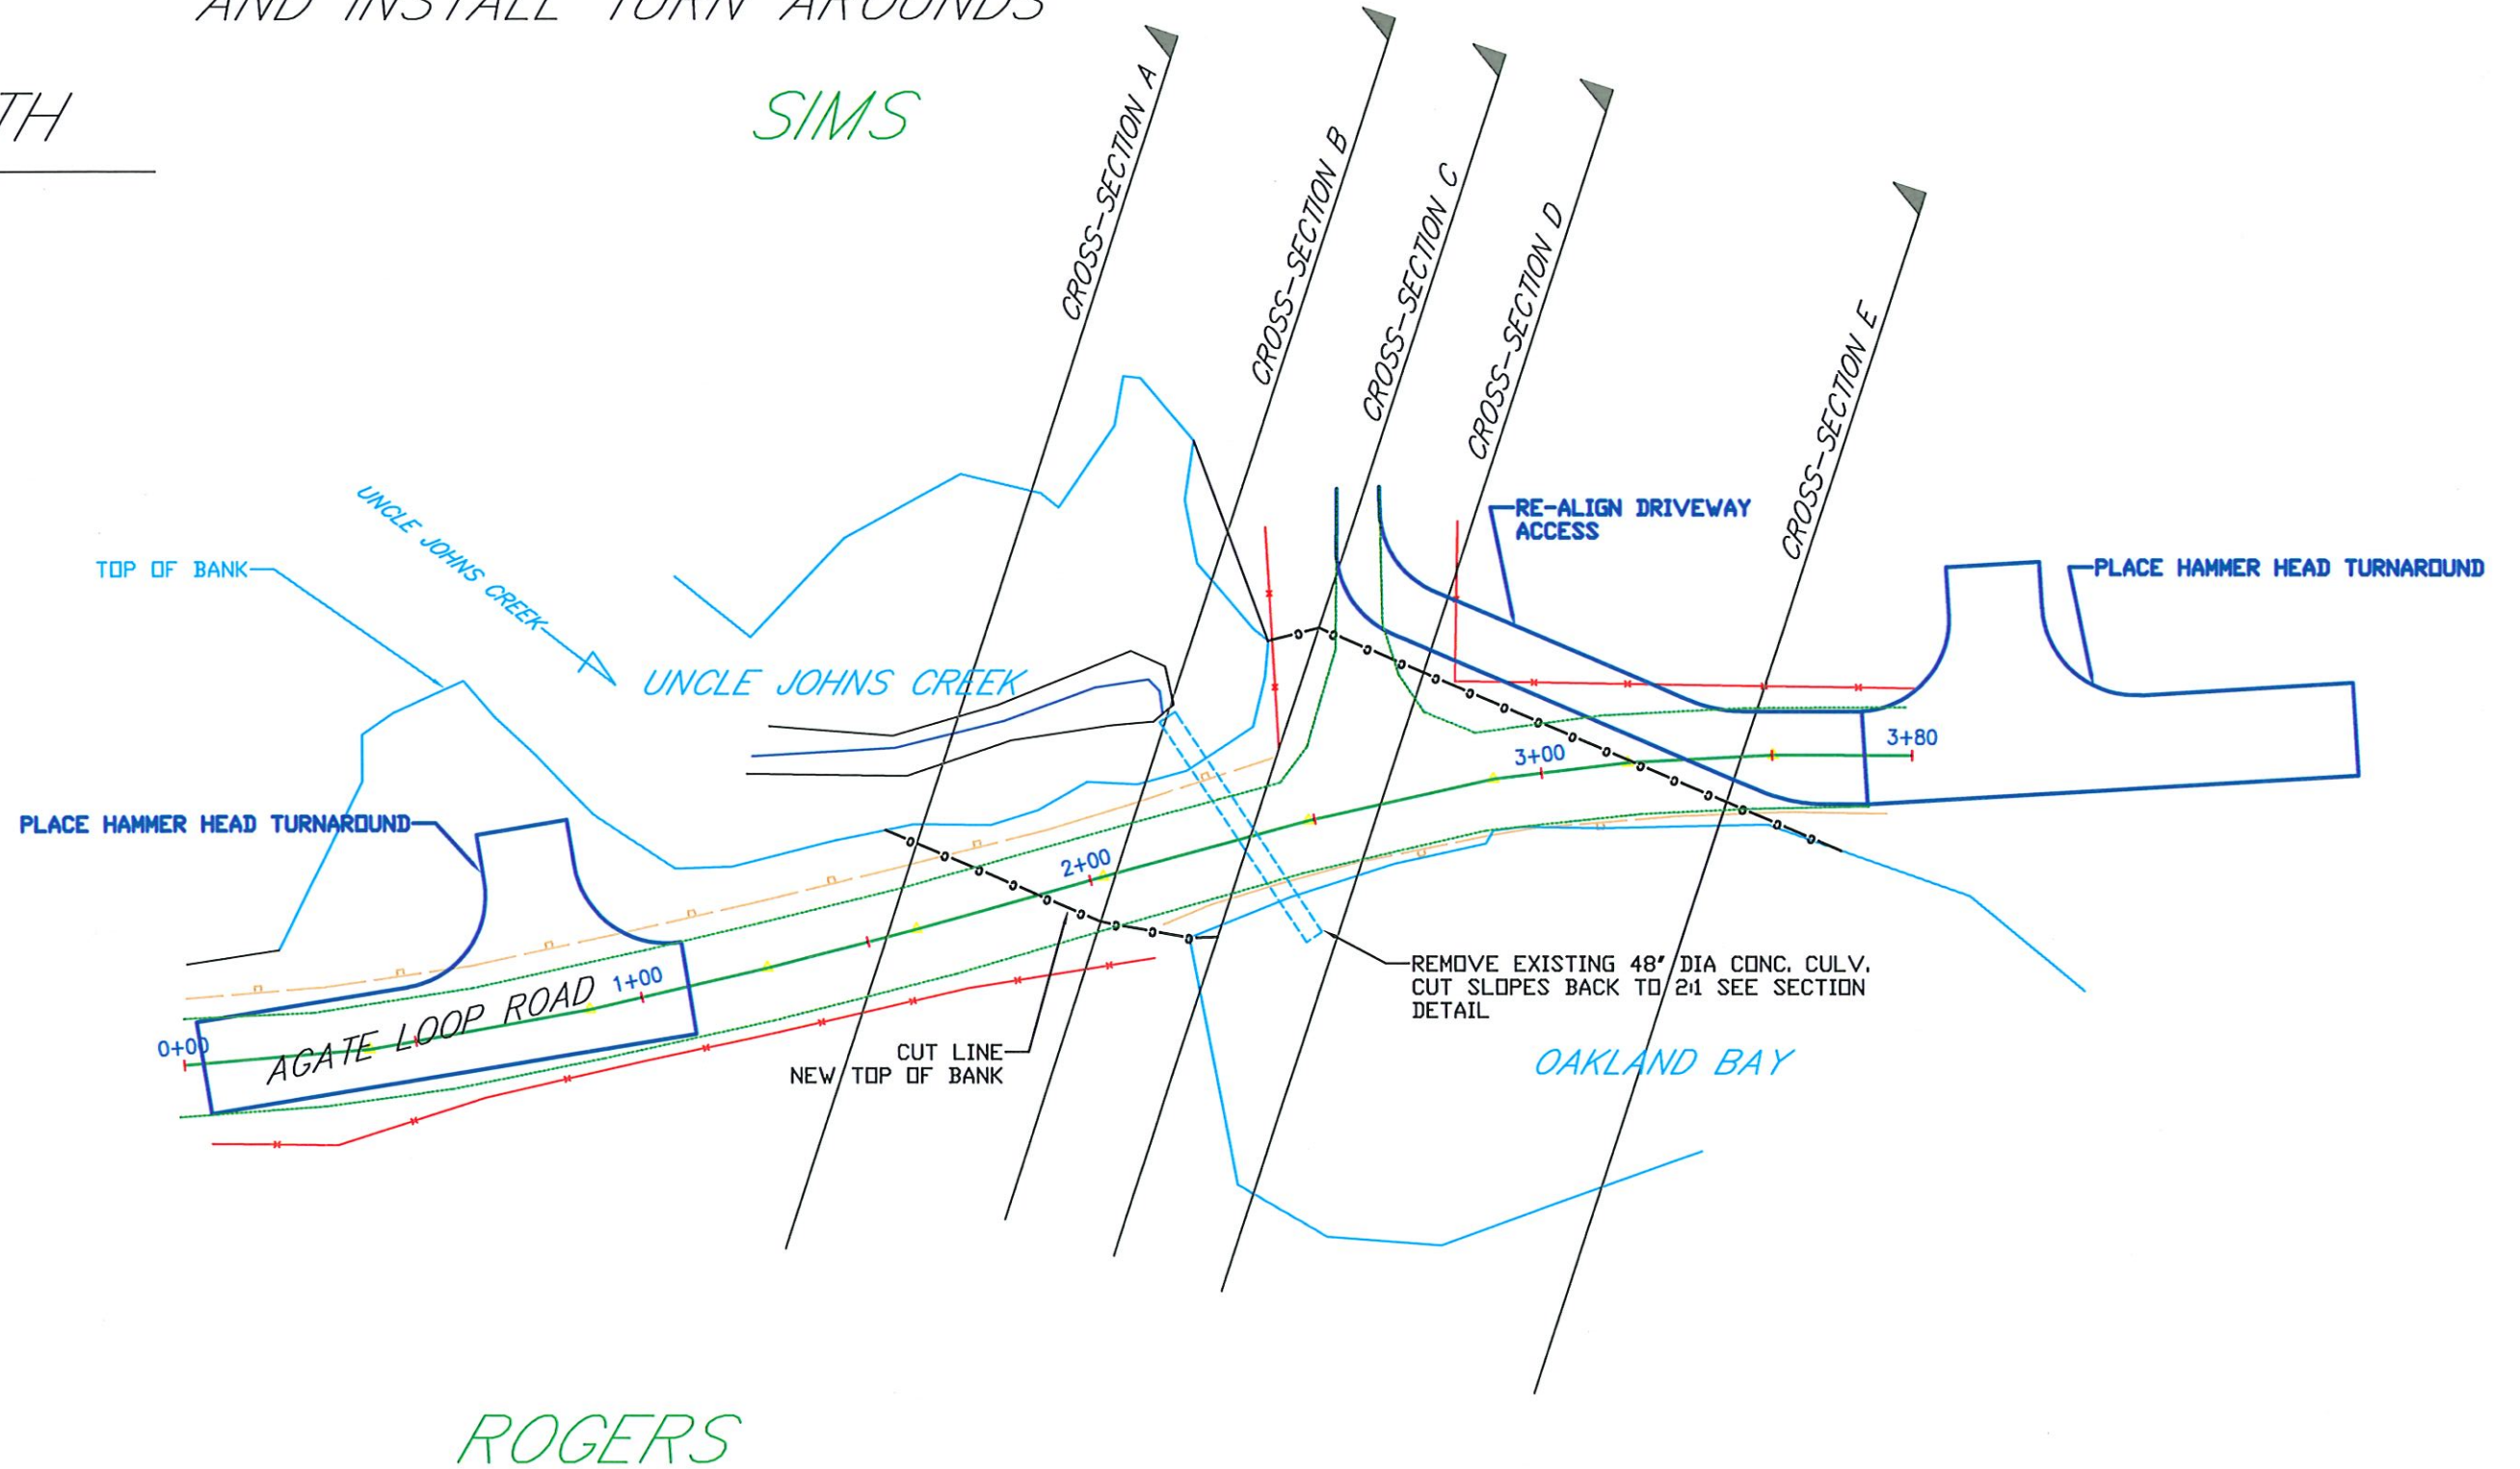

ROGERS

	DATE	BY	REVISIONS	DATE	BY
DRAWN	X	X	X	X	X
DESIGNED	X	X			
ENTERED					
CHECKED	X	X			

COUNTY ENGINEER



MASON COUNTY PUBLIC WORKS
 100 WEST PUBLIC WORKS DRIVE
 SHELTON, WASHINGTON 98584
 (360) 427-9670



COUNTY ROAD NO. 23500
 AGATE LOOP ROAD
 COUNTY ROAD PROJECT # 2023

PLAN VIEW	SHEET CODE
MP 1.02 CULVERT REPLACEMENT	SHEET # 2 OF 3

